


36' - 3 1/2"

8ft CHALKBOARD

AND

008

664 Sq.Ft

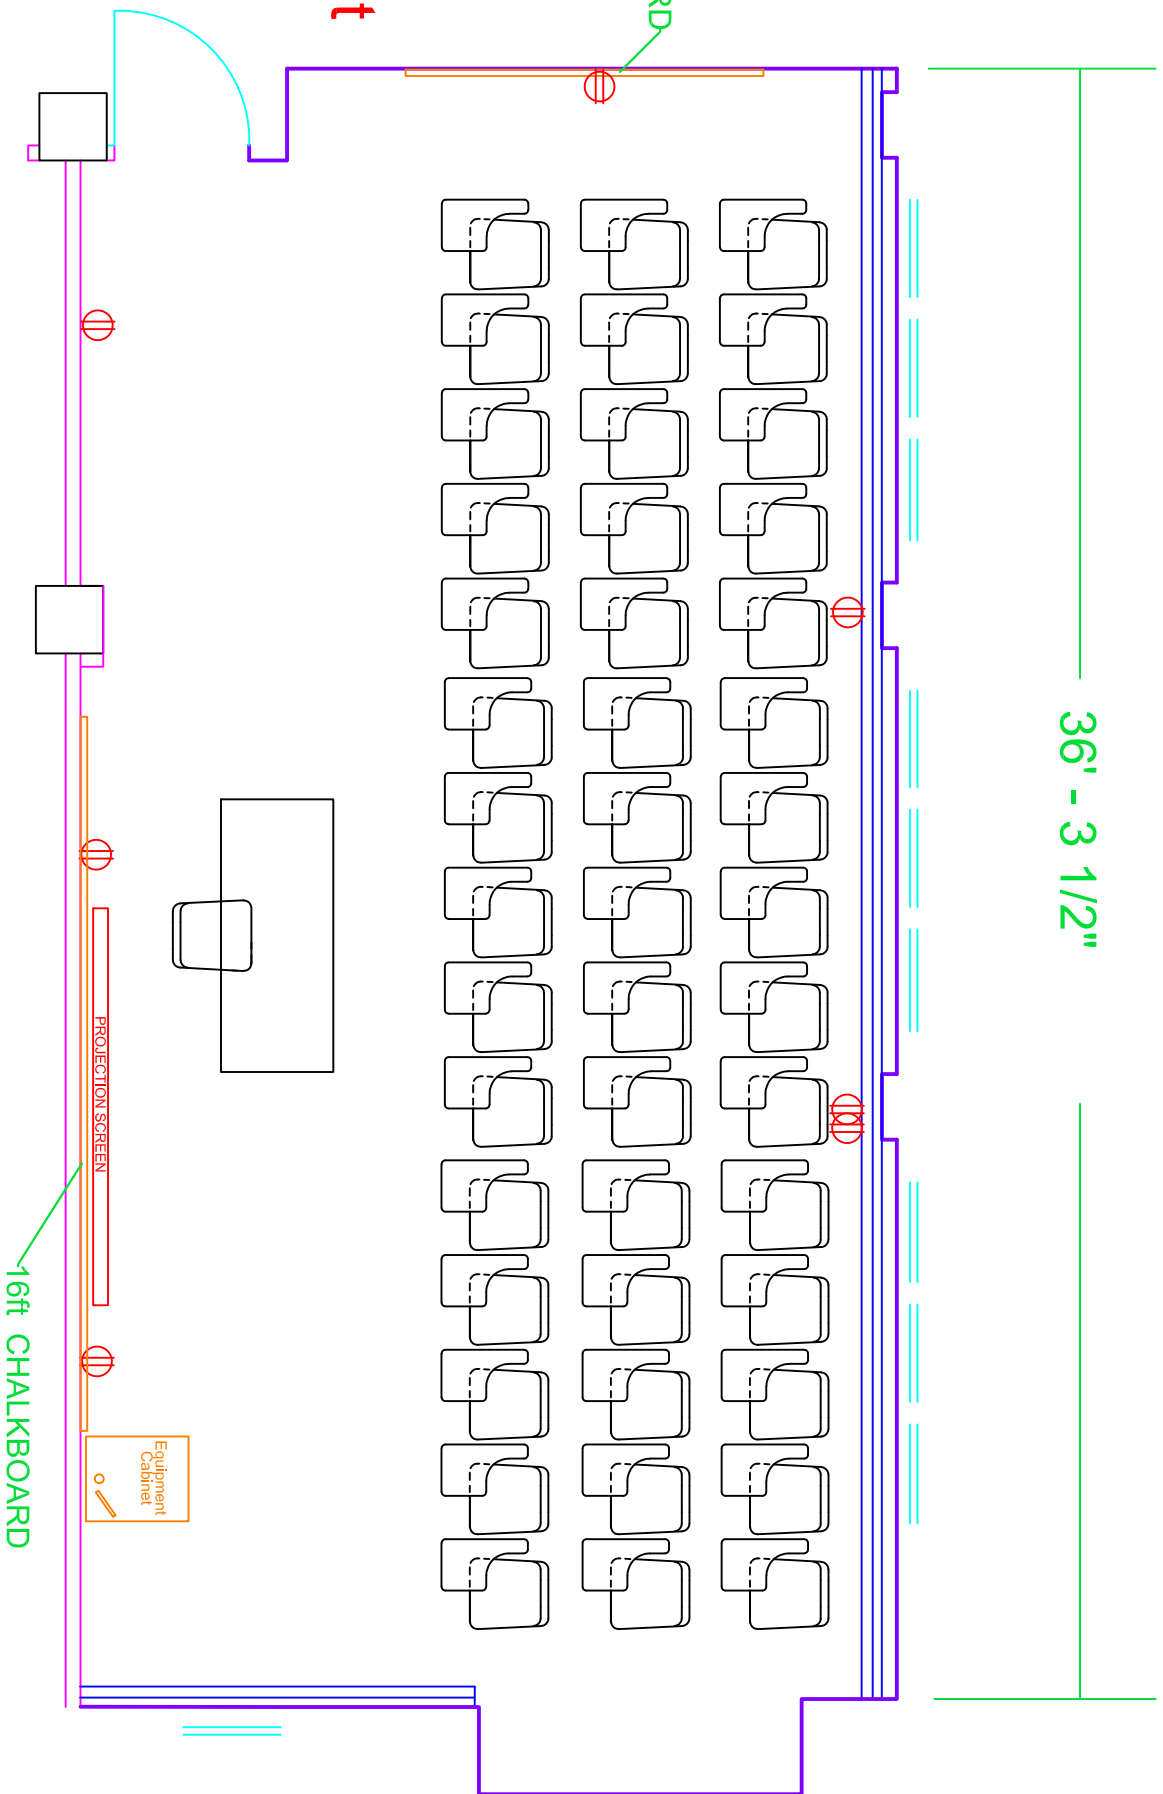

PROJECTION SCREEN

16ft CHALKBOARD

Equipment Cabinet